




  
 We make a material difference

TITLE

**TANK CHIME SLOPE DETAIL PRIMER**

SIZE	DWG NO	REV
<b>B</b>	MWFBT-TCS01	


SCALE	SHEET
NONE	1 OF 1

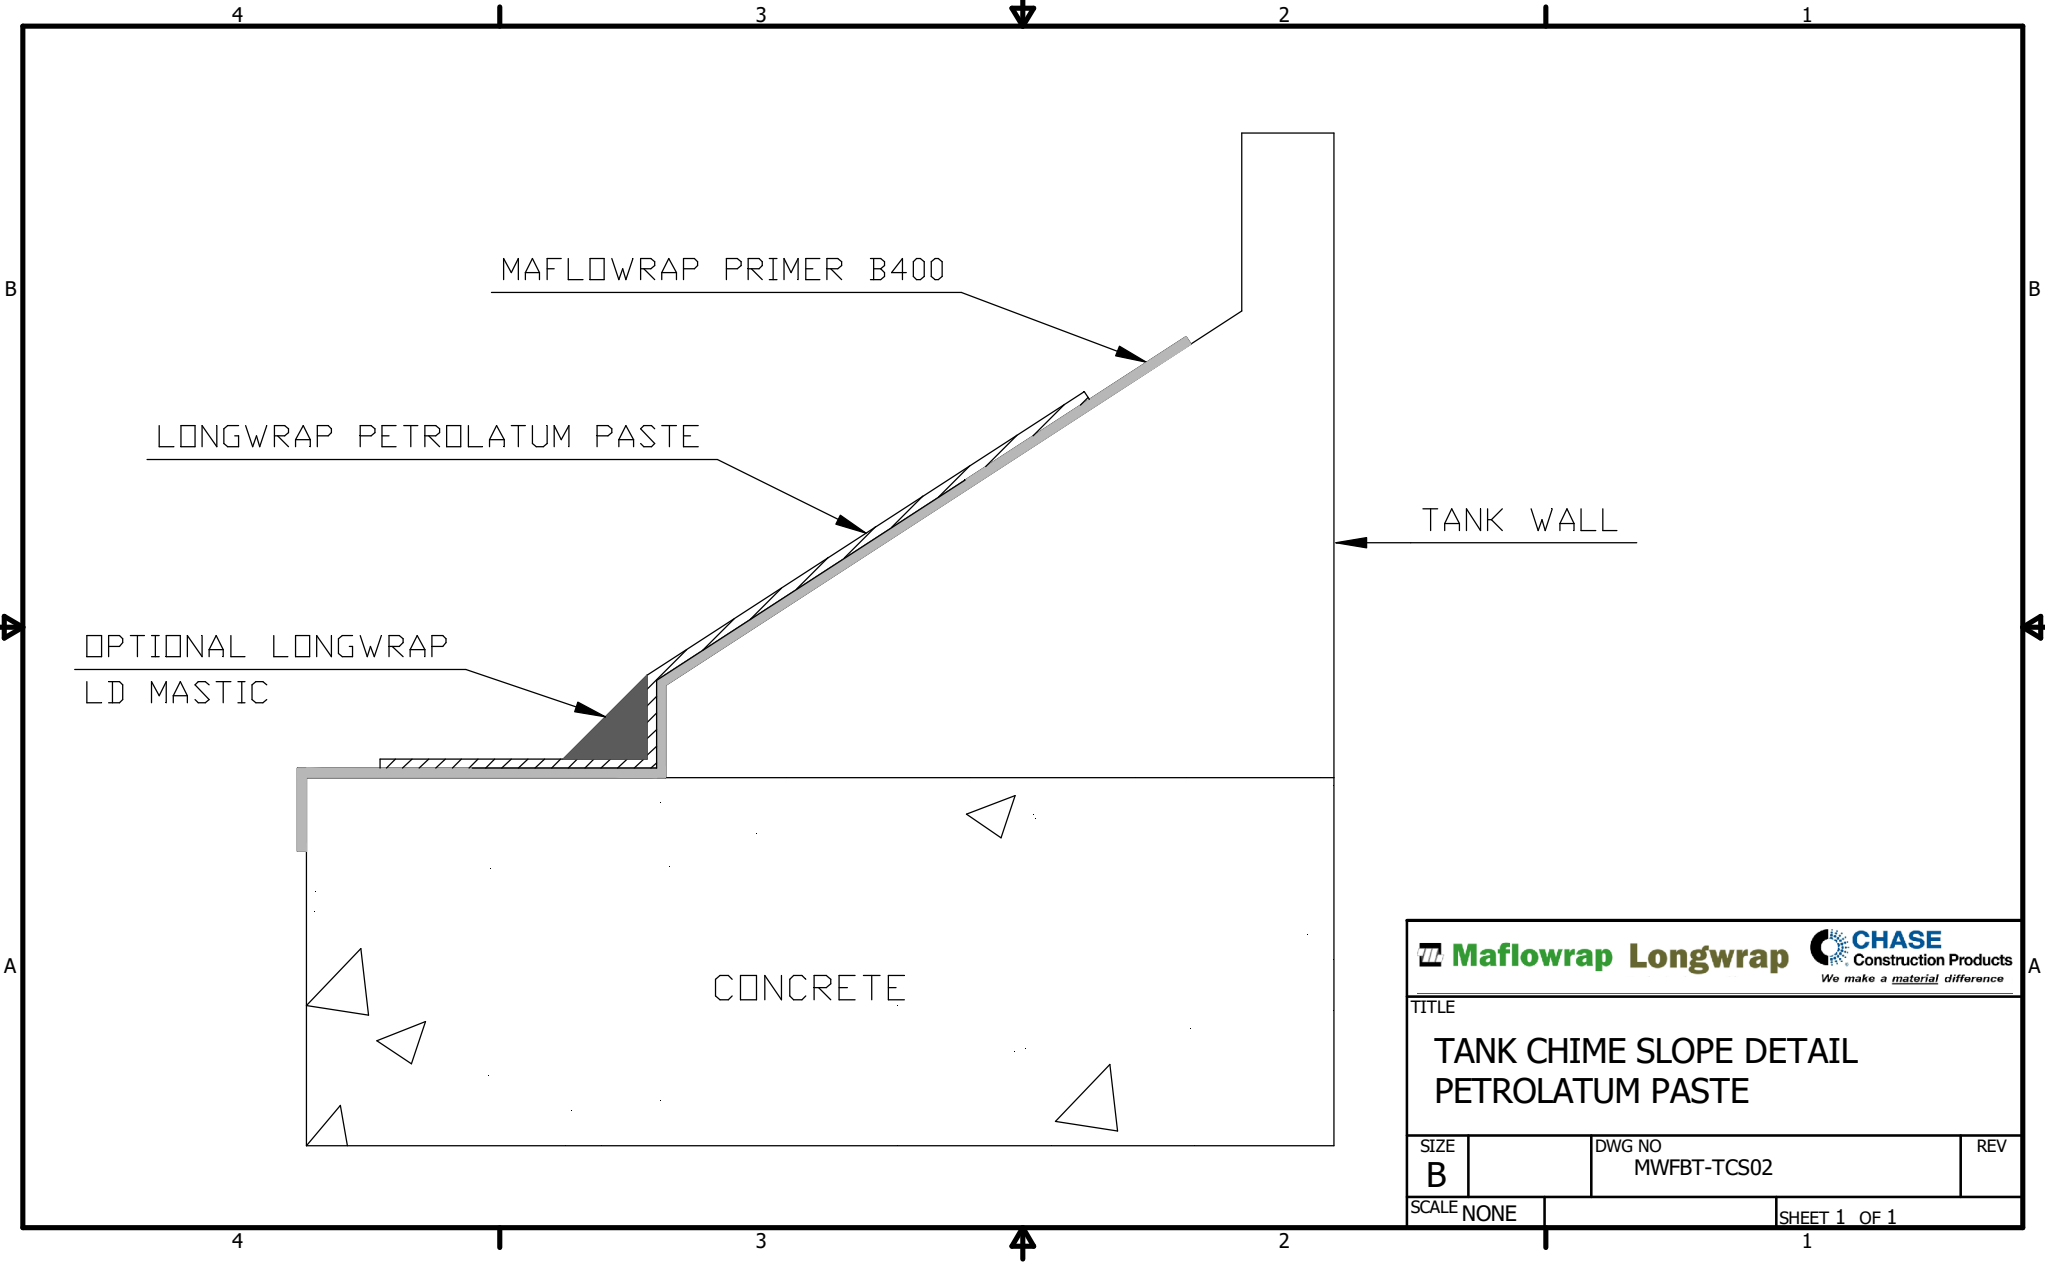


**Maflowrap Longwrap** CHASE Construction Products  
*We make a material difference*

TITLE  
**TANK CHIME SLOPE DETAIL  
PETROLATUM PASTE**

SIZE <b>B</b>	DWG NO MWFBT-TCS02	REV
SCALE NONE	SHEET 1 OF 1	

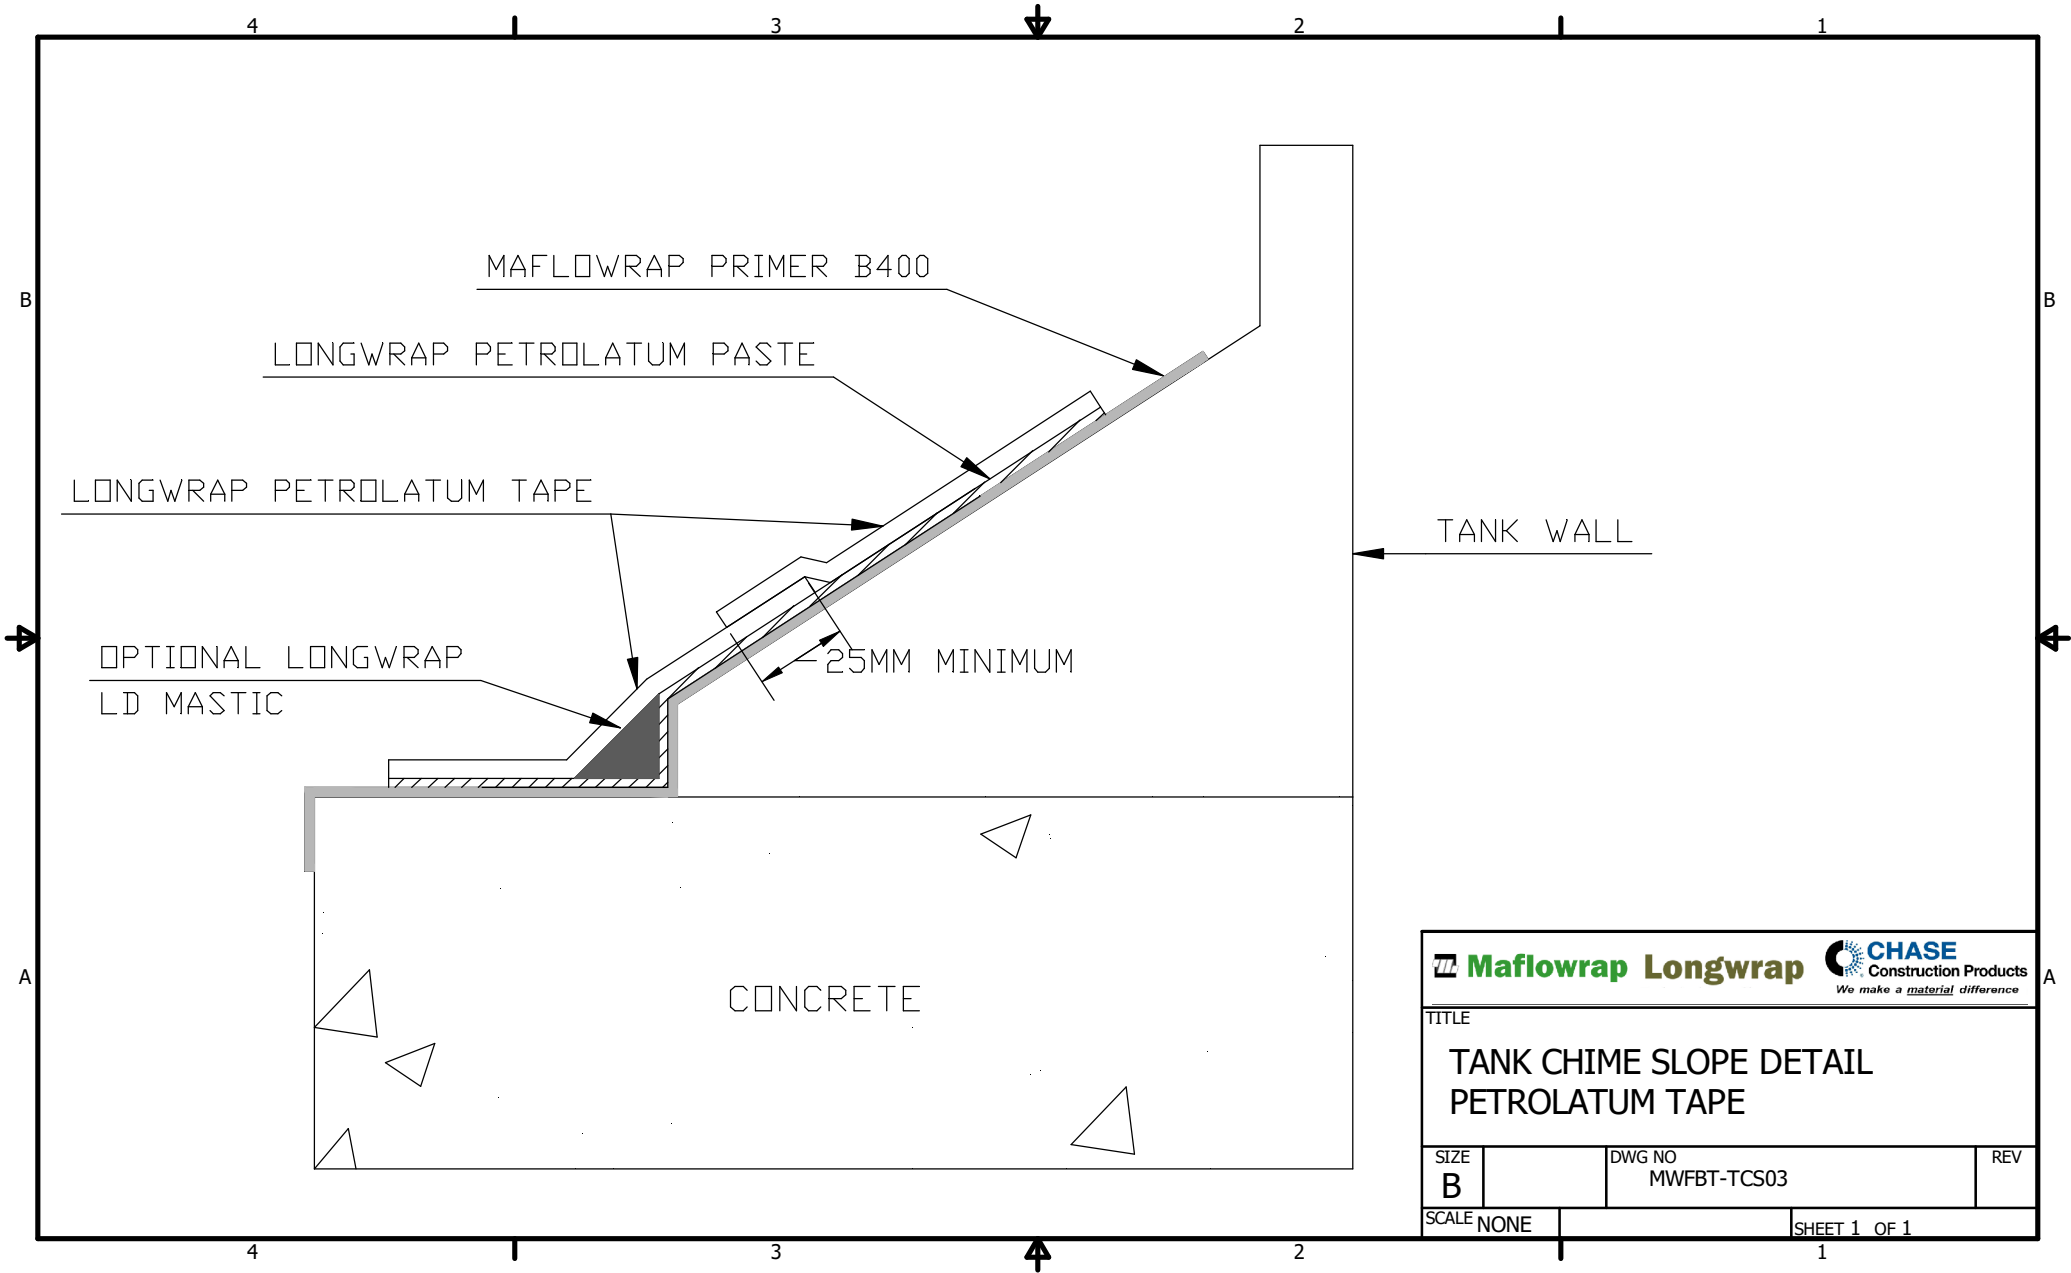

TITLE		
TANK CHIME SLOPE DETAIL PETROLATUM TAPE		
SIZE	DWG NO	REV
B	MWFBT-TCS03	
SCALE	SHEET 1 OF 1	
NONE	1	

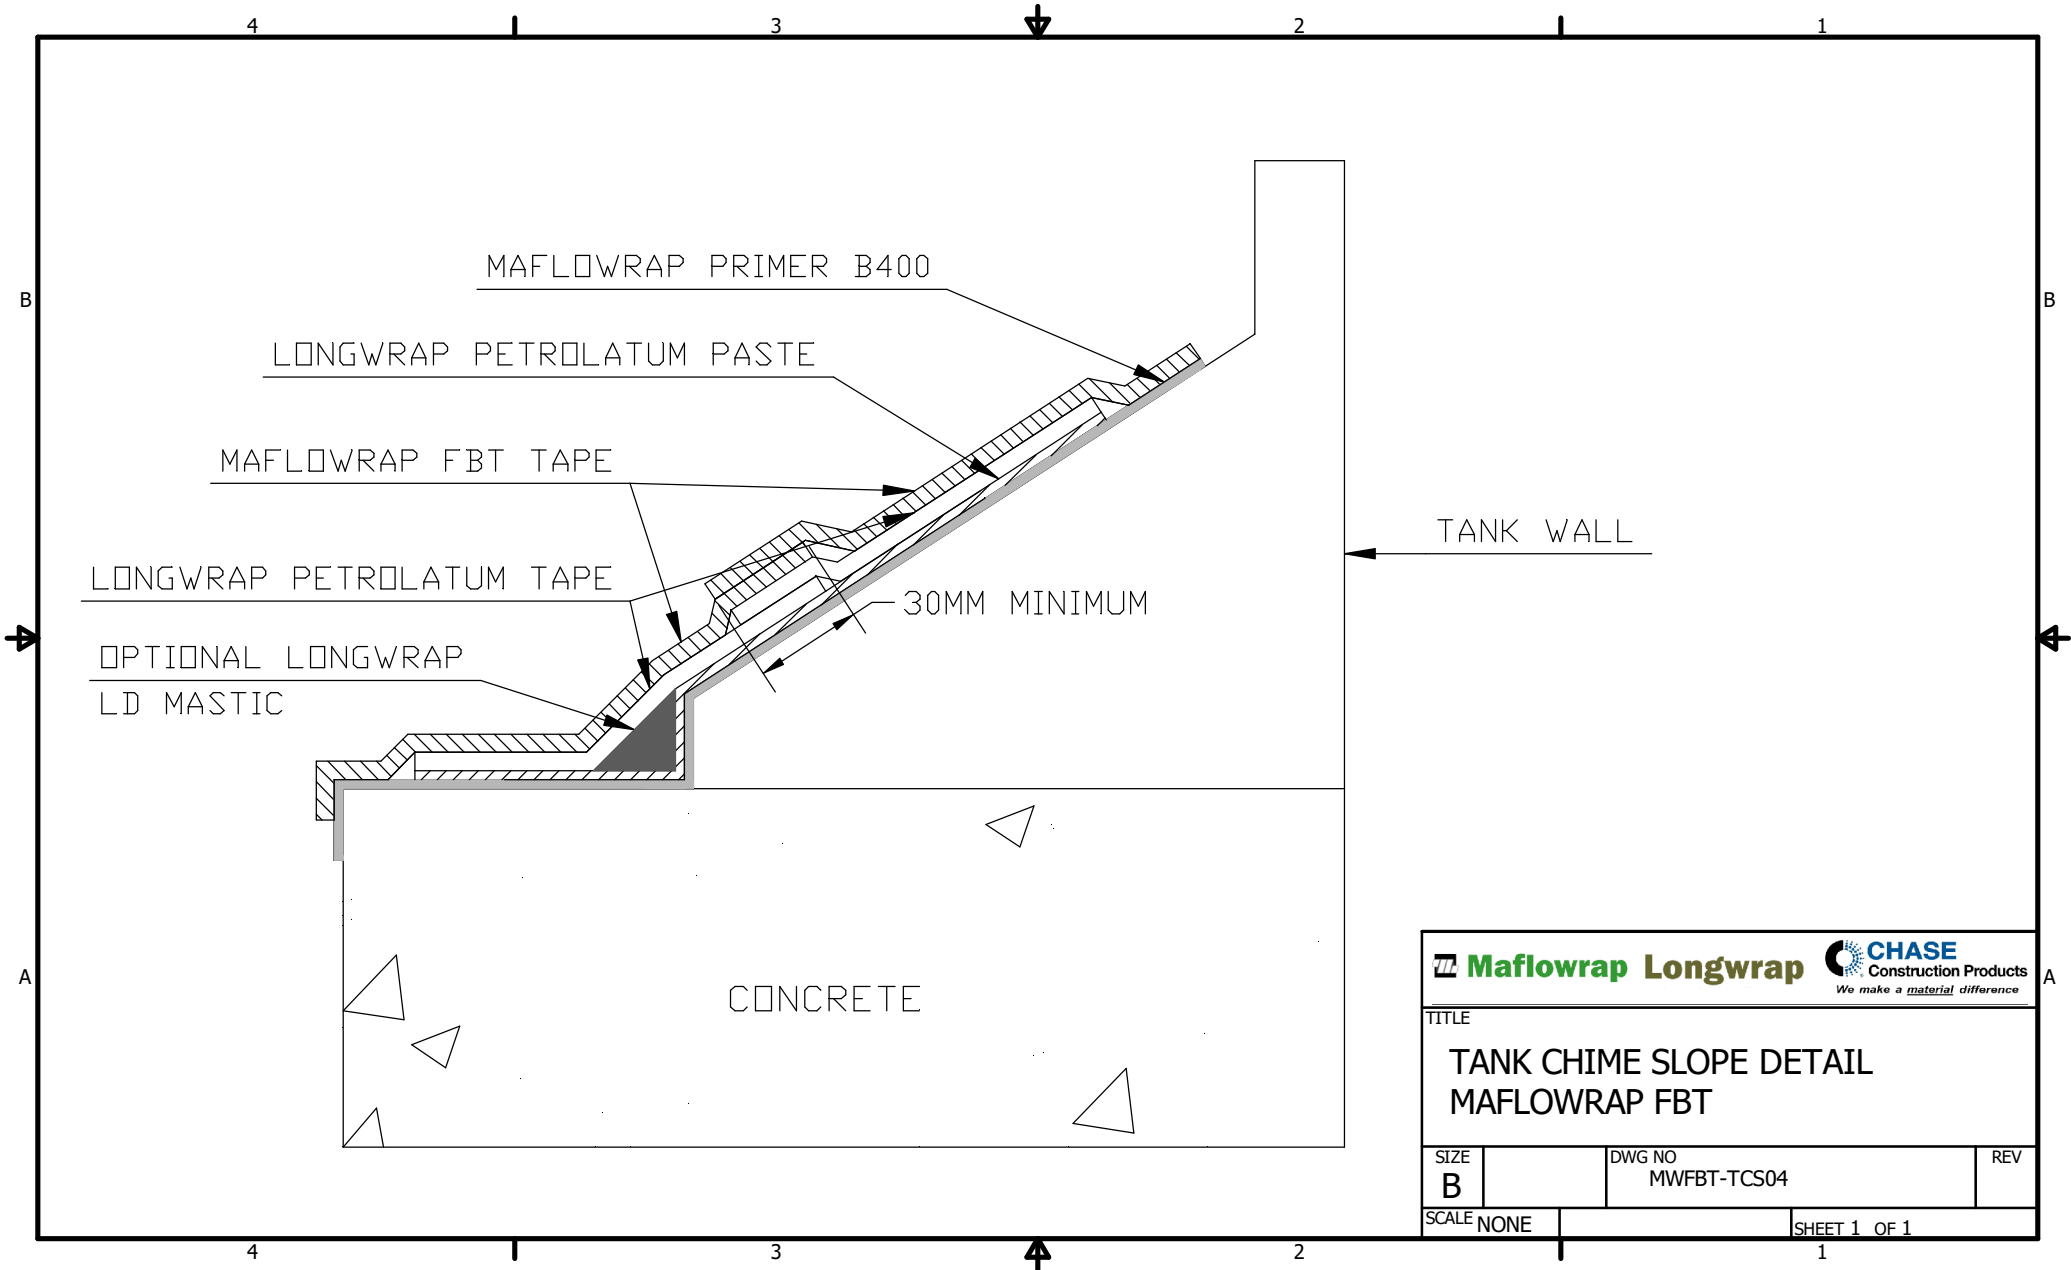

TITLE <b>TANK CHIME SLOPE DETAIL          MAFLOWRAP FBT</b>	
SIZE <b>B</b>	DWG NO MWFBT-TCS04
SCALE NONE	REV SHEET 1 OF 1

